

## POP-UPS BY DEVIKA KITCHEN STUDIO


GROUND FLOOR, KABIR ASHRAM BUILDING,  
PANDURANG BUDHKAR MARG,  
LOWER PAREL, MUMBAI 400013

### NEW FLOOR PLAN

DATE	ISSUED FOR
19-02-28	OWNER'S REVIEW

DRAWN BY	SIGN
JS	

PROJECT NO.	SHEET NO.
BOM190208	A-2.0

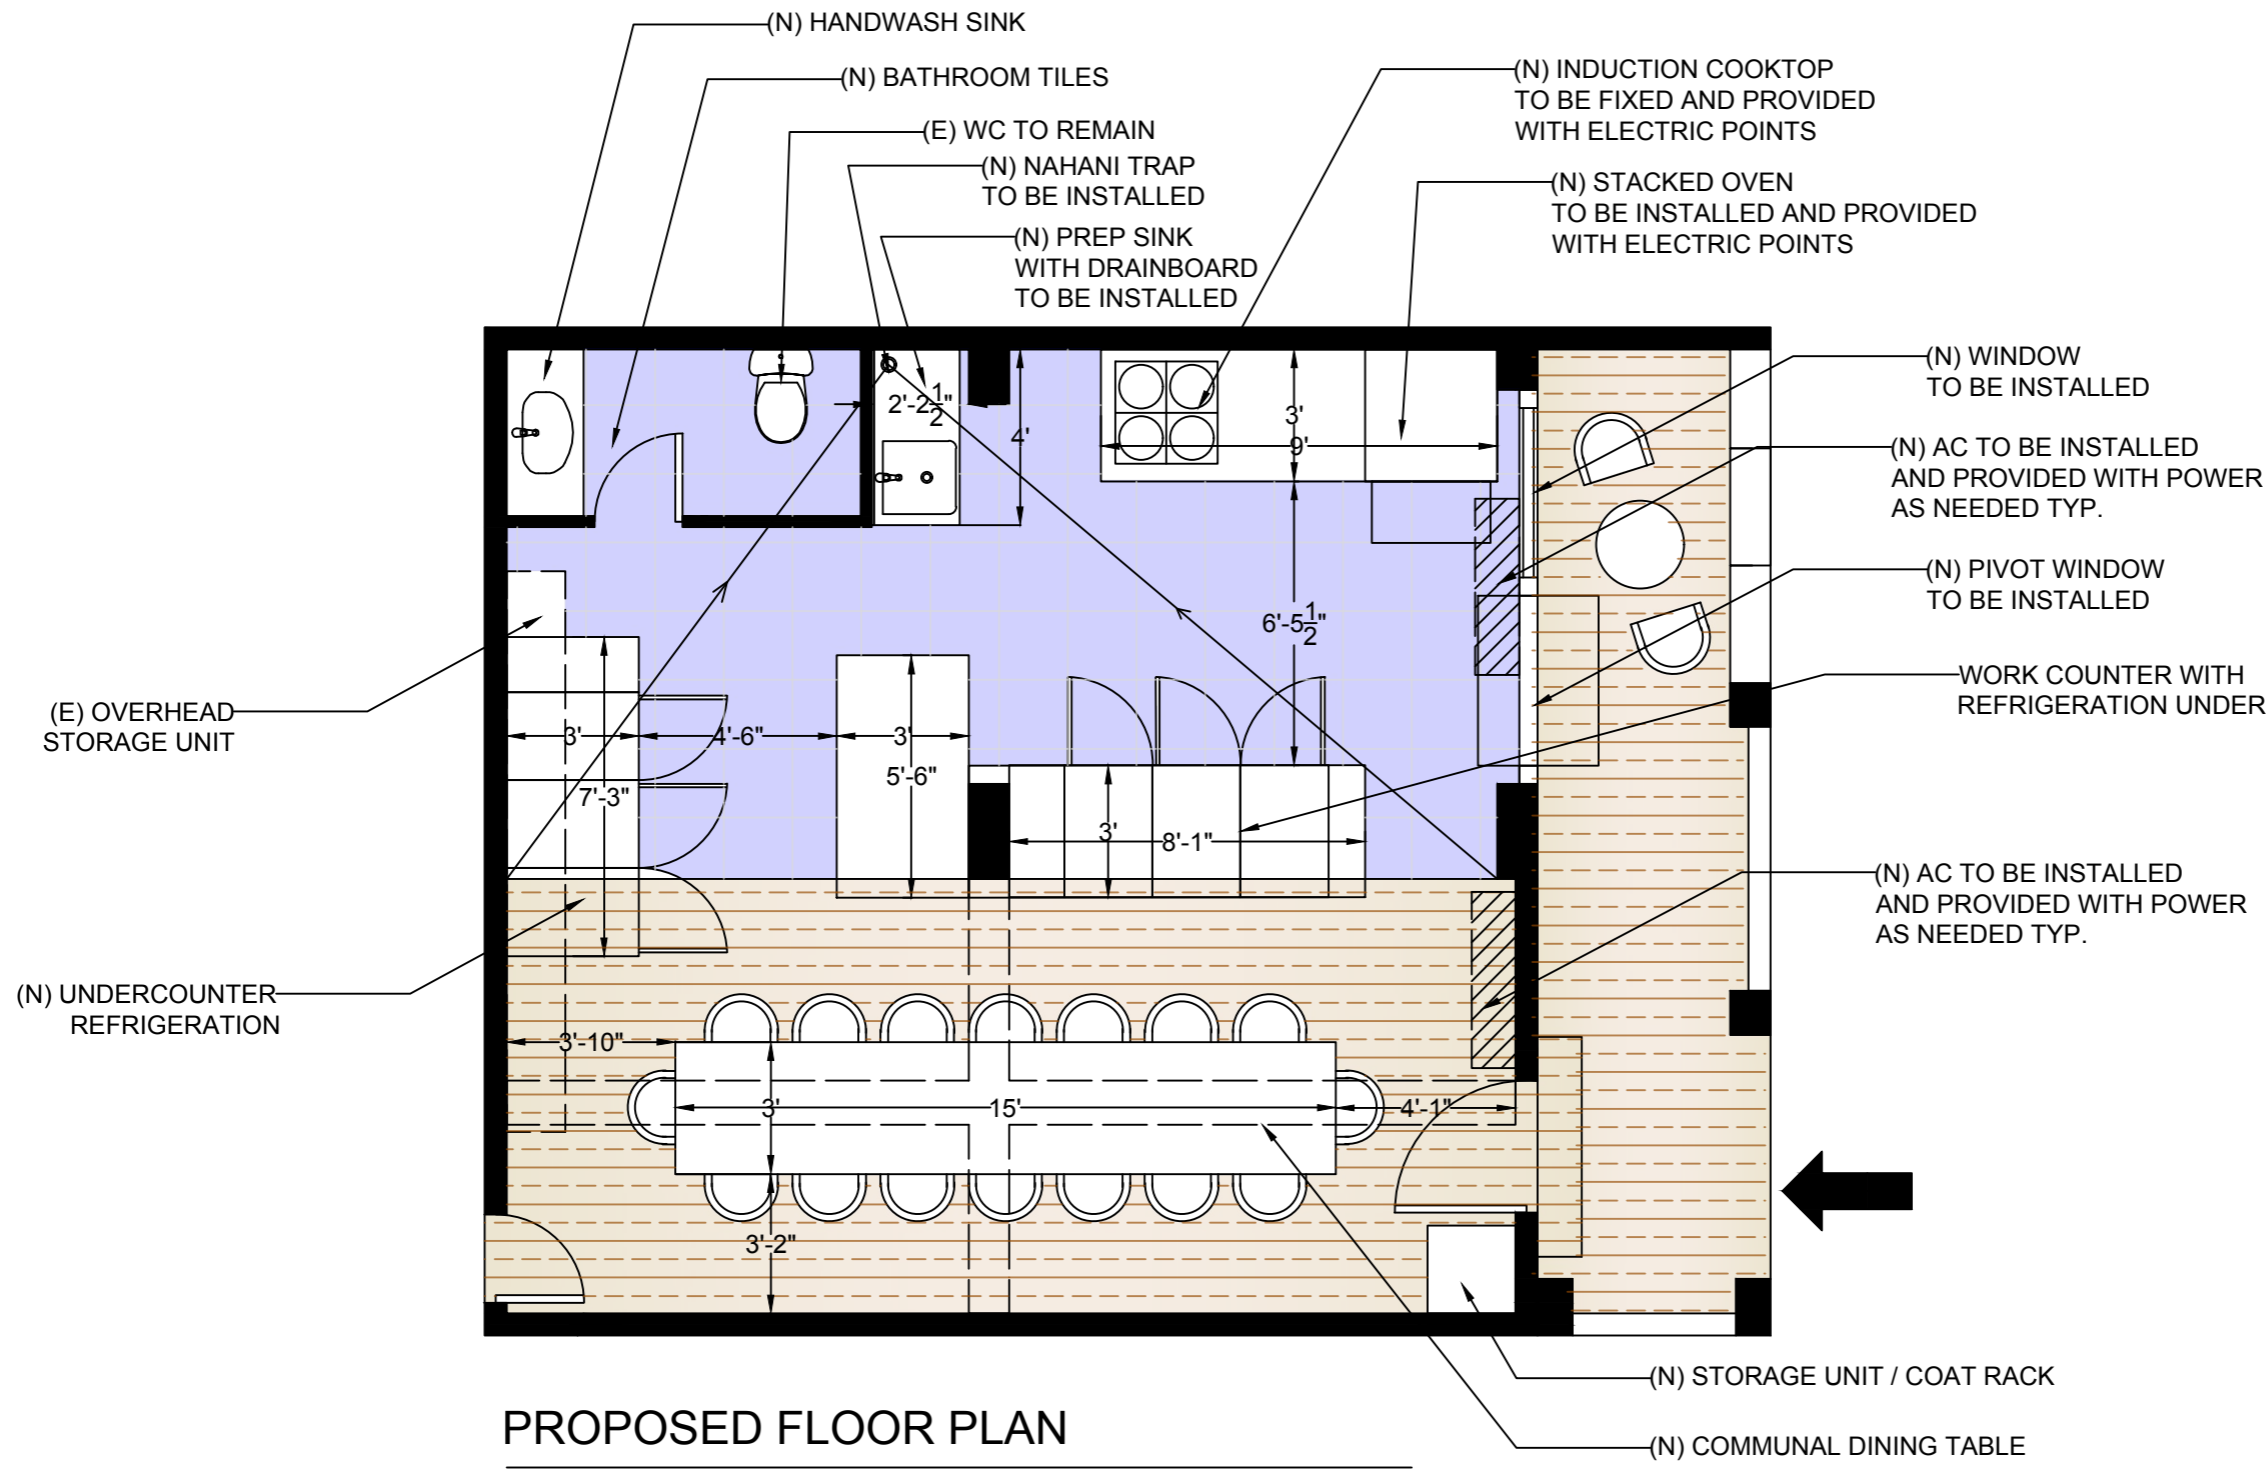

PROPOSED FLOOR PLAN

